




1 UPPER LEVEL FLOOR PLANS
SCALE: 1/8" = 1'-0"
GATE HOUSE AND GARAGE

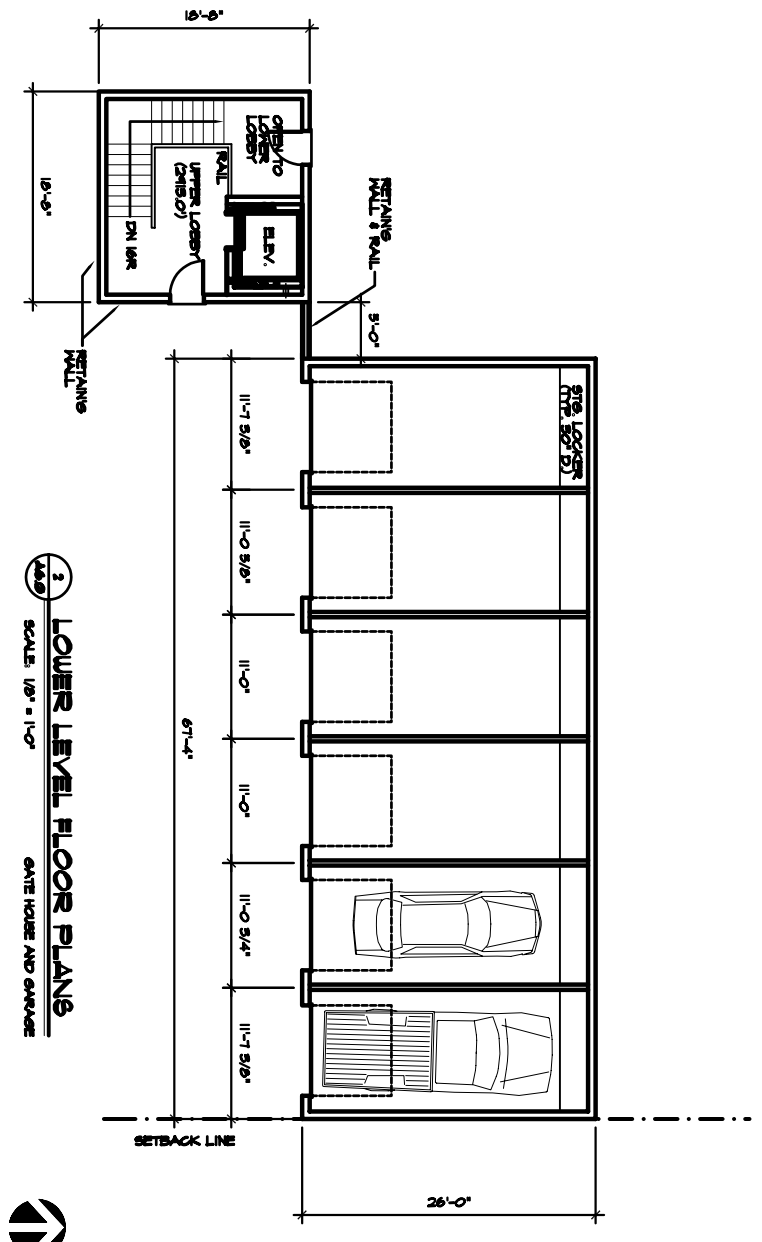


2 LOWER LEVEL FLOOR PLANS
SCALE: 1/8" = 1'-0"
GATE HOUSE AND GARAGE

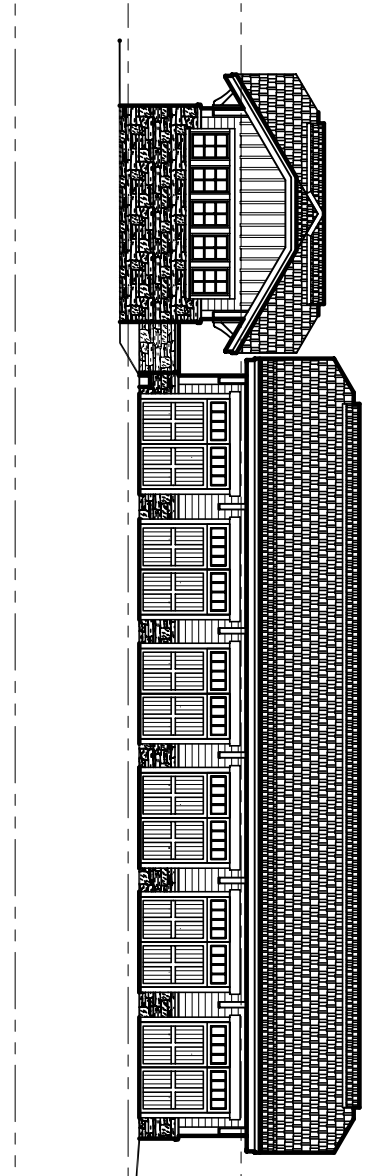


3 SOUTH EXTERIOR ELEVATIONS
SCALE: 1/8" = 1'-0"
GATE HOUSE AND GARAGE

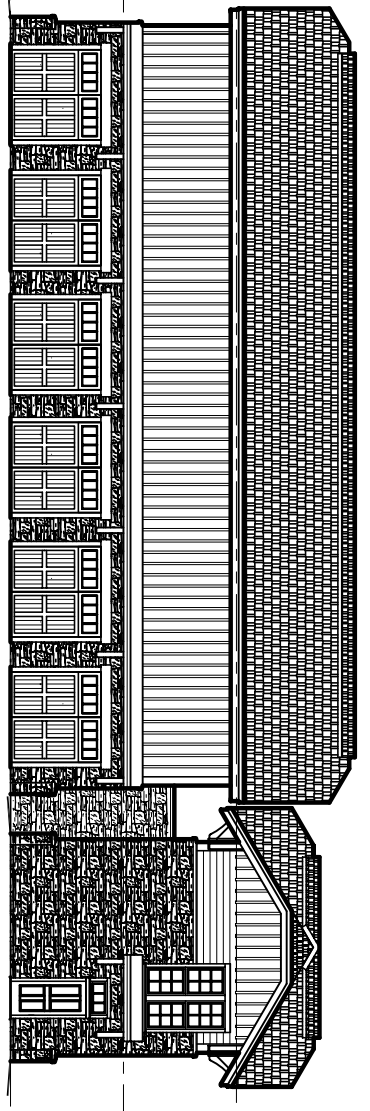

4 NORTH EXTERIOR ELEVATIONS
SCALE: 1/8" = 1'-0"
GATE HOUSE AND GARAGE

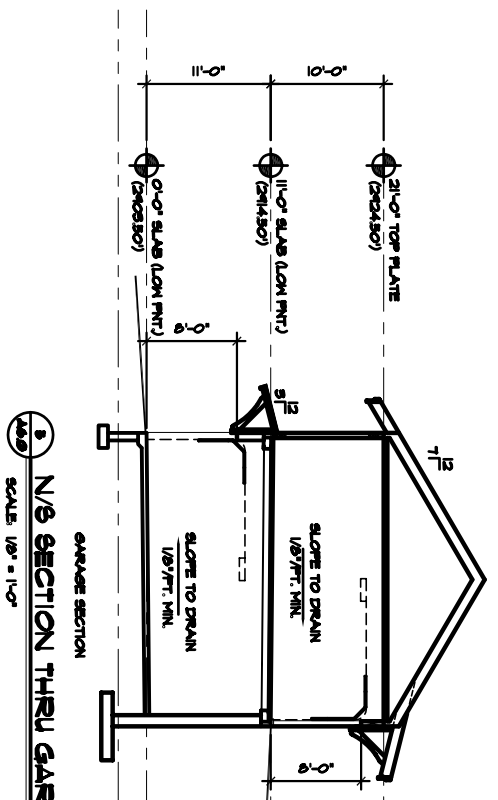

5 N/S SECTION THRU GARAGE
SCALE: 1/8" = 1'-0"

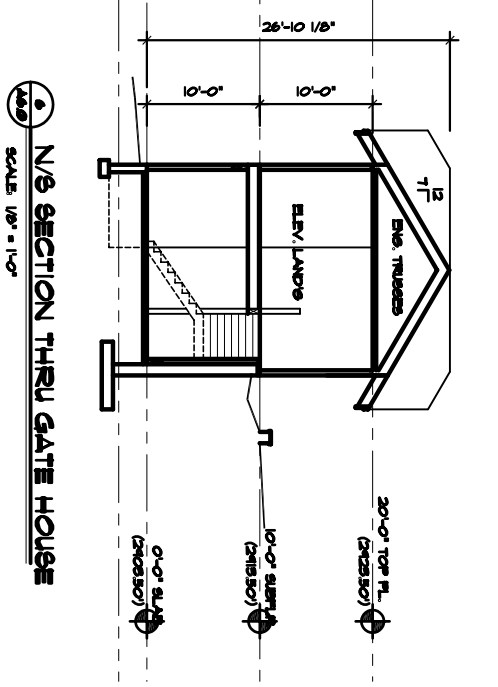

6 N/S SECTION THRU GATE HOUSE
SCALE: 1/8" = 1'-0"

SQUARE FOOTAGE SUMMARY:
GARAGE - 5802 SF.
GATEHOUSE - 624 SF.

"NOT FOR CONSTRUCTION"

P A G E :	
A6.0	
GARAGE & GATEHOUSE PLANS	
CAD FILE:	DATE:
Mt.Garage01.dwg	2-28-07
SCALE:	As Noted
REVISIONS	DATE/COMMENTS

Hanger Condominium Project for:
The Mill Creek Group
Polson, Montana
dsa no. 2610

DIA SULLIVAN ARCHITECT
P.O. BOX 233
WHITEFISH, MT 59937
ph. (406) 766-0241 fax (406) 766-0242

- Preliminary design
 - Final design
 - Issued for pricing
 - Submit for plan check
 - Issued for construction
- Date Printed: 02-27-07 at 09:08 PM

The contractor shall verify all levels, datums, and dimensions prior to commencement of the work. All errors and omissions must be reported to the ARCHITECT immediately.
This drawing must not be scaled.
Copyright Reserved. All parts of this drawing are the exclusive property of the ARCHITECT and shall not be used without the ARCHITECT'S permission.
This drawing must not be used for construction purposes unless marked ISSUED FOR CONSTRUCTION.